


- Notes
1. Do not scale from this drawing. If in doubt ask.
 2. Contractor to check all dimensions on site prior to the commencement of works and report any discrepancies to the Architect immediately.
 3. To be read in conjunction with all other drawings, bills and specifications.
 4. Cross refer to structural engineers design for all structural information.

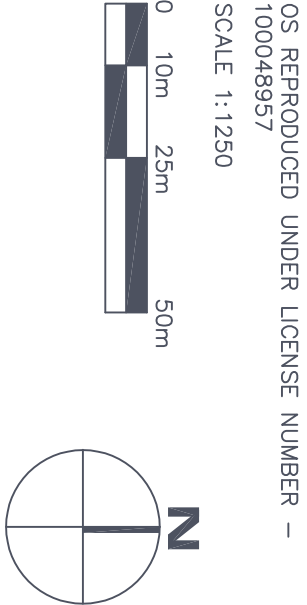

SITE PLAN AS PROPOSED
SCALE 1:100



Sally O'Connell
Abbey Architectural Services
12 Seavall Road
PA1 1JS
Phone: 0141 646 0700
Fax: 0141 842 1000
email: info@abbeyarchitectural.com

Job / Client

Mr Paul Byrne

Project Title

Proposed Site Plan
16 Abbey Road, Stirling FK8 1LJ

Project Architect	AS	Drawn By	DH	Checked By	Approved
1.100	1.100	05.10.23	A1179	L 002	A

Copyright - AbbeyArchitectural