


1. Do not scale from this drawing. If in doubt ask. Contractor to check all dimensions on site prior to the commencement of works and report any discrepancies to the Architect immediately.


To be read inconjunction with all other drawings, bills and specification documents. 4. Cross refer to structural engineers design for all structural information.



OS REPRODUCED UNDER LICENSE NUMBER - 100048957

SCALE 1:1250

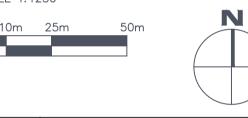

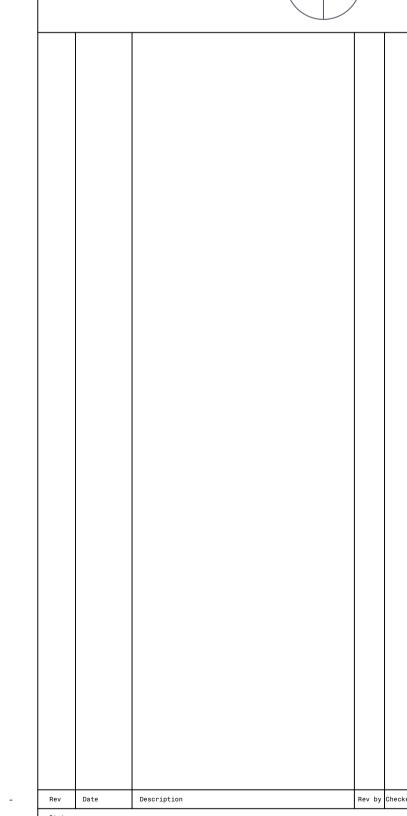

- Rev Date Description



Job / Client
Mr Paul Byrne Drawing Title
Proposed Plans
16 Abbey Road, Stirling, FK8 1LJ

Project Architect	AAS	Drawn by	DH	Checked by	
Scale @A1	1.100	Job Number		Drawing Number	
Date	18.08.23	A1179		L 003	-

COPYRIGHT - abbeyachitectural